

Exhibit A

That portion of Sections 25, 26, 27, 33, 34, 35, and 36, Township 22 North, Range 16 West, Gila & Salt River Base & Meridian, County of Mohave, State of Arizona, being more particularly describes as follows:

Beginning at the Southeast Corner of said Section 36;
Thence North 0°08'03" East, along the East Line of said Section 36, a distance of 2,641.10 feet, to the East ¼ Corner of said Section 36;
Thence North 0°08'51" East, along said East Line of Section 36, a distance of 2,640.92 feet, to the Northeast Corner of said Section 36;
Thence North 0°07'59" East, along the East Line of said Section 25, a distance of 2,640.64 feet to the East ¼ Corner of said Section 25;
Thence North 0°09'10" East, along said East Line of Section 25, a distance of 1,736.29 feet;
Thence South 45°07'28" West, parallel to the centerline of Runway 03-21, a distance of 3,258.97 feet;
Thence South 0°07'51" West, parallel to the centerline of Runway 170-35, a distance of 4,117.83 feet;
Thence North 89°52'01" West, a distance of 5,141.89 feet;
Thence South 45°07'28" West, parallel to the centerline of Runway 03-21, a distance of 1,016.54 feet;
Thence North 44°52'32" West, a distance of 1,016.85 feet;
Thence North 89°52'01" West, a distance of 1,377.16 feet;
Thence South 0°07'59" West, a distance of 160.00 feet;
Thence North 89°52'01" West, a distance of 200.00 feet;
Thence North 0°07'59" East, a distance of 160.00 feet;
Thence North 89°52'01" West, a distance of 718.02 feet;
Thence North 42°00'00" West, a distance of 378.34 feet;
Thence North 33°16'41" West, a distance of 2,134.36 feet to the North Line of said Section 34;
Thence South 89°57'14" East, along said North Line of Section 34, a distance of 1,625.86 feet;
Thence North 45°08'04" East, parallel with the centerline of Windrose Lane, a distance of 294.61 feet, to the Northwest Corner of City Well Number 5;
Thence South 89°57'12" East, along the North Line of said Well Number 5, a distance of 208.00 feet to the East Line of said Section 27;
Thence South 89°41'33" East, a distance of 123.12 feet;
Thence North 45°08'04" East, parallel with Windrose Lane, a distance of 411.71 feet to the southerly right-of-way of Windrose Lane and the southerly boundary of The Kingman Airport Industrial Park;

**Thence North 89°41'33" West, along said Park Boundary,
a distance of 414.20 feet, to said East Line of Section 27;
Thence North 89°57'13" West, along said Park Boundary, a distance of 2,419.62 feet;
Thence North 33°16'41" West, along said Park Boundary, a distance of 901.47 feet
to the southerly right-of-way of the Berlington Northern Santa Fe Railroad;
Thence South 38°25'25" West, along said Railroad right-of-way,
a distance of 3,824.51 feet to the East Line of said Section 33;
Thence South 0°08'17" West, along said East Line of Section 33, a distance of 161.31 feet;
Thence South 38°25'25" West, along said Railroad right-of-way,
a distance of 4,304.74 feet to the South Line of said Section 33;
Thence South 89°49'52" East, along said South Line of Section 33,
a distance of 25.67 feet to the South ¼ Corner of Said Section 33;
Thence South 89°50'03" East, along said South Line of Section 33,
a distance of 2,641.46 feet to the Southeast Corner of said Section 33;
Thence South 89°50'30" East, along the South Line of said Section 34,
a distance of 2,641.35 feet to the South ¼ Corner of said Section 34;
Thence South 89°50'34" East, along said South Line of Section 34,
a distance of 2,641.38 feet to the Southeast Corner of said Section 34;
Thence South 89°50'13" East, along the South Line of said Section 35,
a distance of 2,642.19 feet to the South ¼ Corner of said Section 35;
Thence South 89°50'56" East, along said South Line of Section 35,
a distance of 2,641.10 feet to the Southeast Corner of said Section 35;
Thence South 89°49'48" East, along the South Line of said Section 36,
a distance of 2,642.04 feet to the South ¼ Corner of said Section 36;
Thence South 89°50'50" East, along said South Line of Section 36, a distance of
2,642.47 feet to the Southeast Corner of said Section 36 and the point of beginning;**

The above described land contains 1,756.37 acres (76,500,000 square feet) more or less.

**The bearings of this description are based on the subdivision plat of
Kingman Airport Industrial Park, recorded December 19, 1990,
Records of Mohave County as Reception No. 90-85600.**

This description was prepared for and on behalf of the City of Kingman Airport.

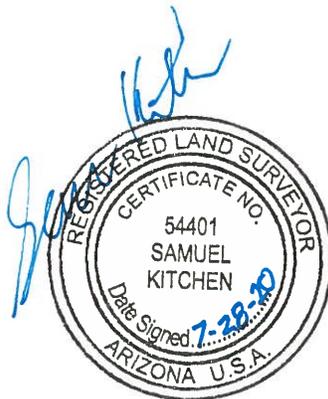


Exhibit A Sketch


NORTH
Not To Scale

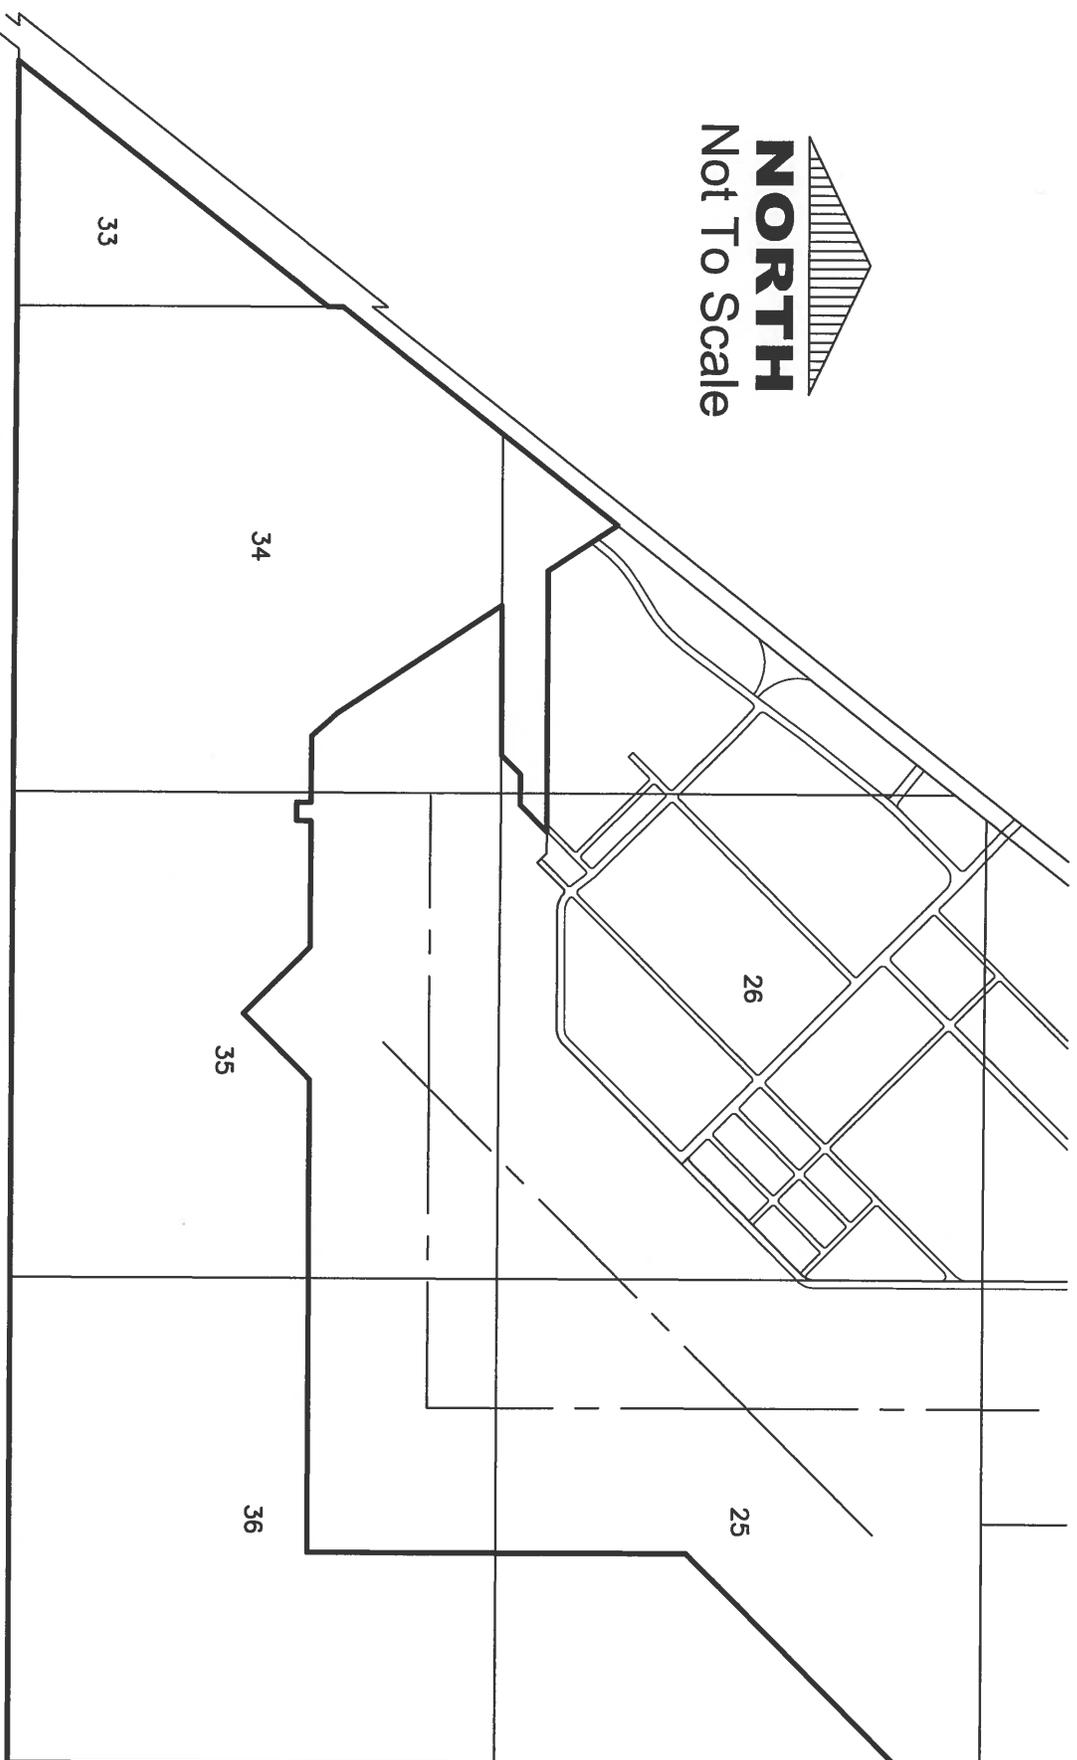


Exhibit B

That portion of Southwest ¼ of Section 24, Township 22 North, Range 16 West, Gila & Salt River Base & Meridian, County of Mohave, State of Arizona, being more particularly describes as follows:

Commencing at the West ¼ Corner of said Section 24;

Thence South 0°10'55" East, along the West line of said Section 24, a distance of 330.56 feet, to the point of beginning;

Thence South 89°47'32" East, along the North Boundary of the Kingman Airport Parcel, a distance of 924.00 feet;

Thence South 0°10'55" East, parallel with said West line of Section 24, a distance of 1,485.00 feet;

Thence North 89°47'32" West, parallel with said North Boundary, a distance of 924.00 feet to said West line of Section 24;

Thence North 0°10'55" West, along said West line of Section 24, a distance of 1,485.00 feet to the point of beginning.

The above described land contains 31.50 acres (1,372,000 square feet) more or less. The bearings of this description are based on the Record of Survey Book 10, Page 6, recorded March 1, 1993, Records of Mohave County as Reception No. 93-10438. This description was prepared for and on behalf of the City of Kingman Airport.


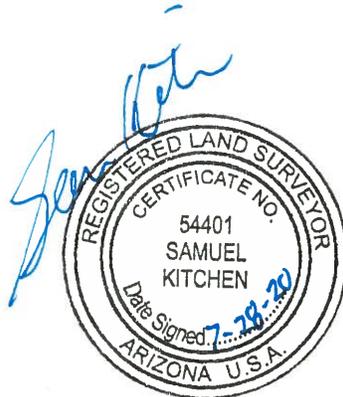


Exhibit B Sketch

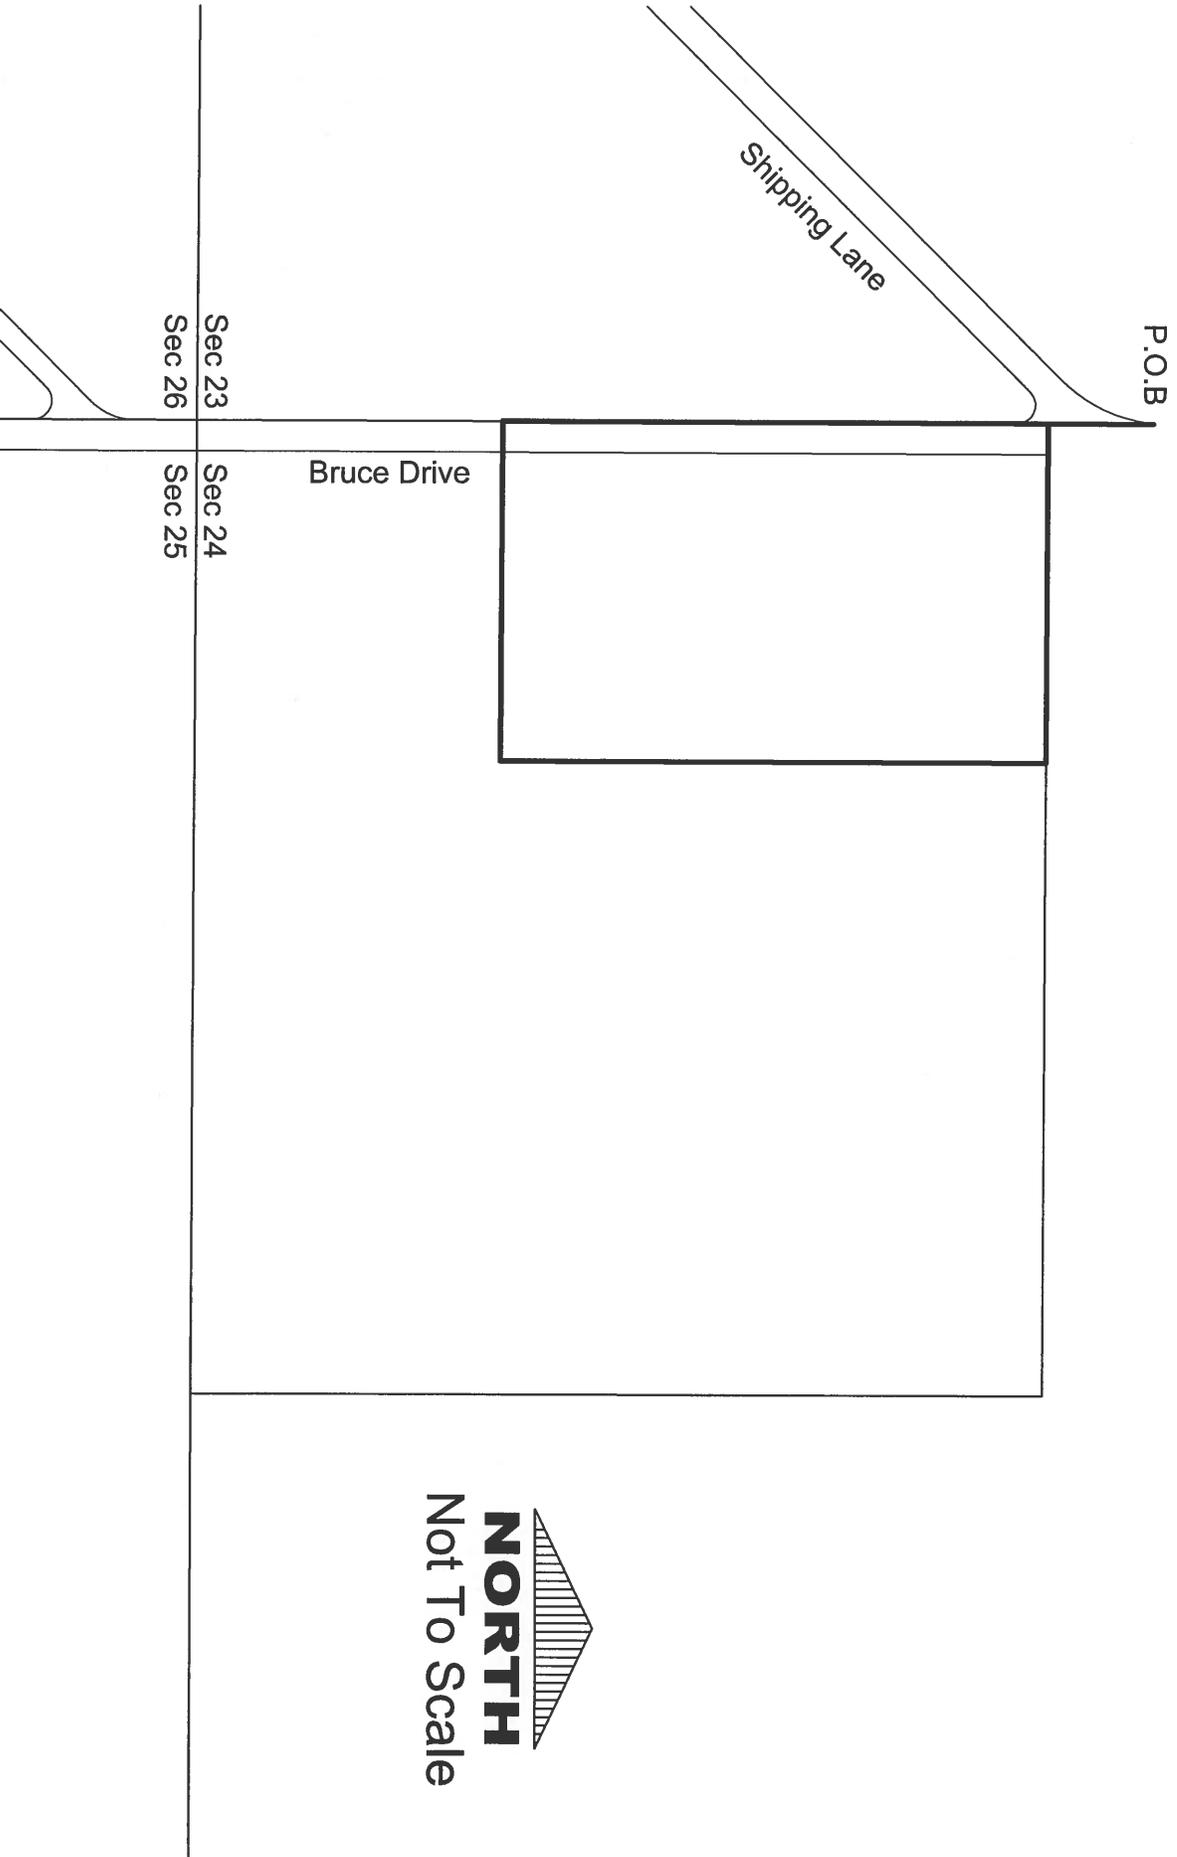

NORTH

Not To Scale

Exhibit C


That portion of Southwest ¼ of Section 24, Township 22 North, Range 16 West, Gila & Salt River Base & Meridian, County of Mohave, State of Arizona, being more particularly describes as follows:

**Commencing at the South ¼ Corner of said Section 24;
Thence North 0°05'39" East, along the Mid-Section line of said Section 24, a distance of 823.30 feet, to the point of beginning;
Thence North 0°05'39" East, continuing along said Mid-Section line, a distance of 1,489.00 feet to the North Boundary of the Kingman Airport Parcel;
Thence North 89°47'32" West, along said North Boundary, a distance of 747.00 feet;
Thence South 0°05'39" West, parallel with said Mid-Section line, a distance of 1,489.00 feet;
Thence South 89°47'32" East, parallel with said North Boundary line, a distance of 747.00 feet to the point of beginning.**

The above described land contains 25.53 acres (1,112,000 square feet) more or less. The bearings of this description are based on the Record of Survey Book 10, Page 6, recorded March 1, 1993, Records of Mohave County as Reception No. 93-10438. This description was prepared for and on behalf of the City of Kingman Airport.



Exhibit C Sketch

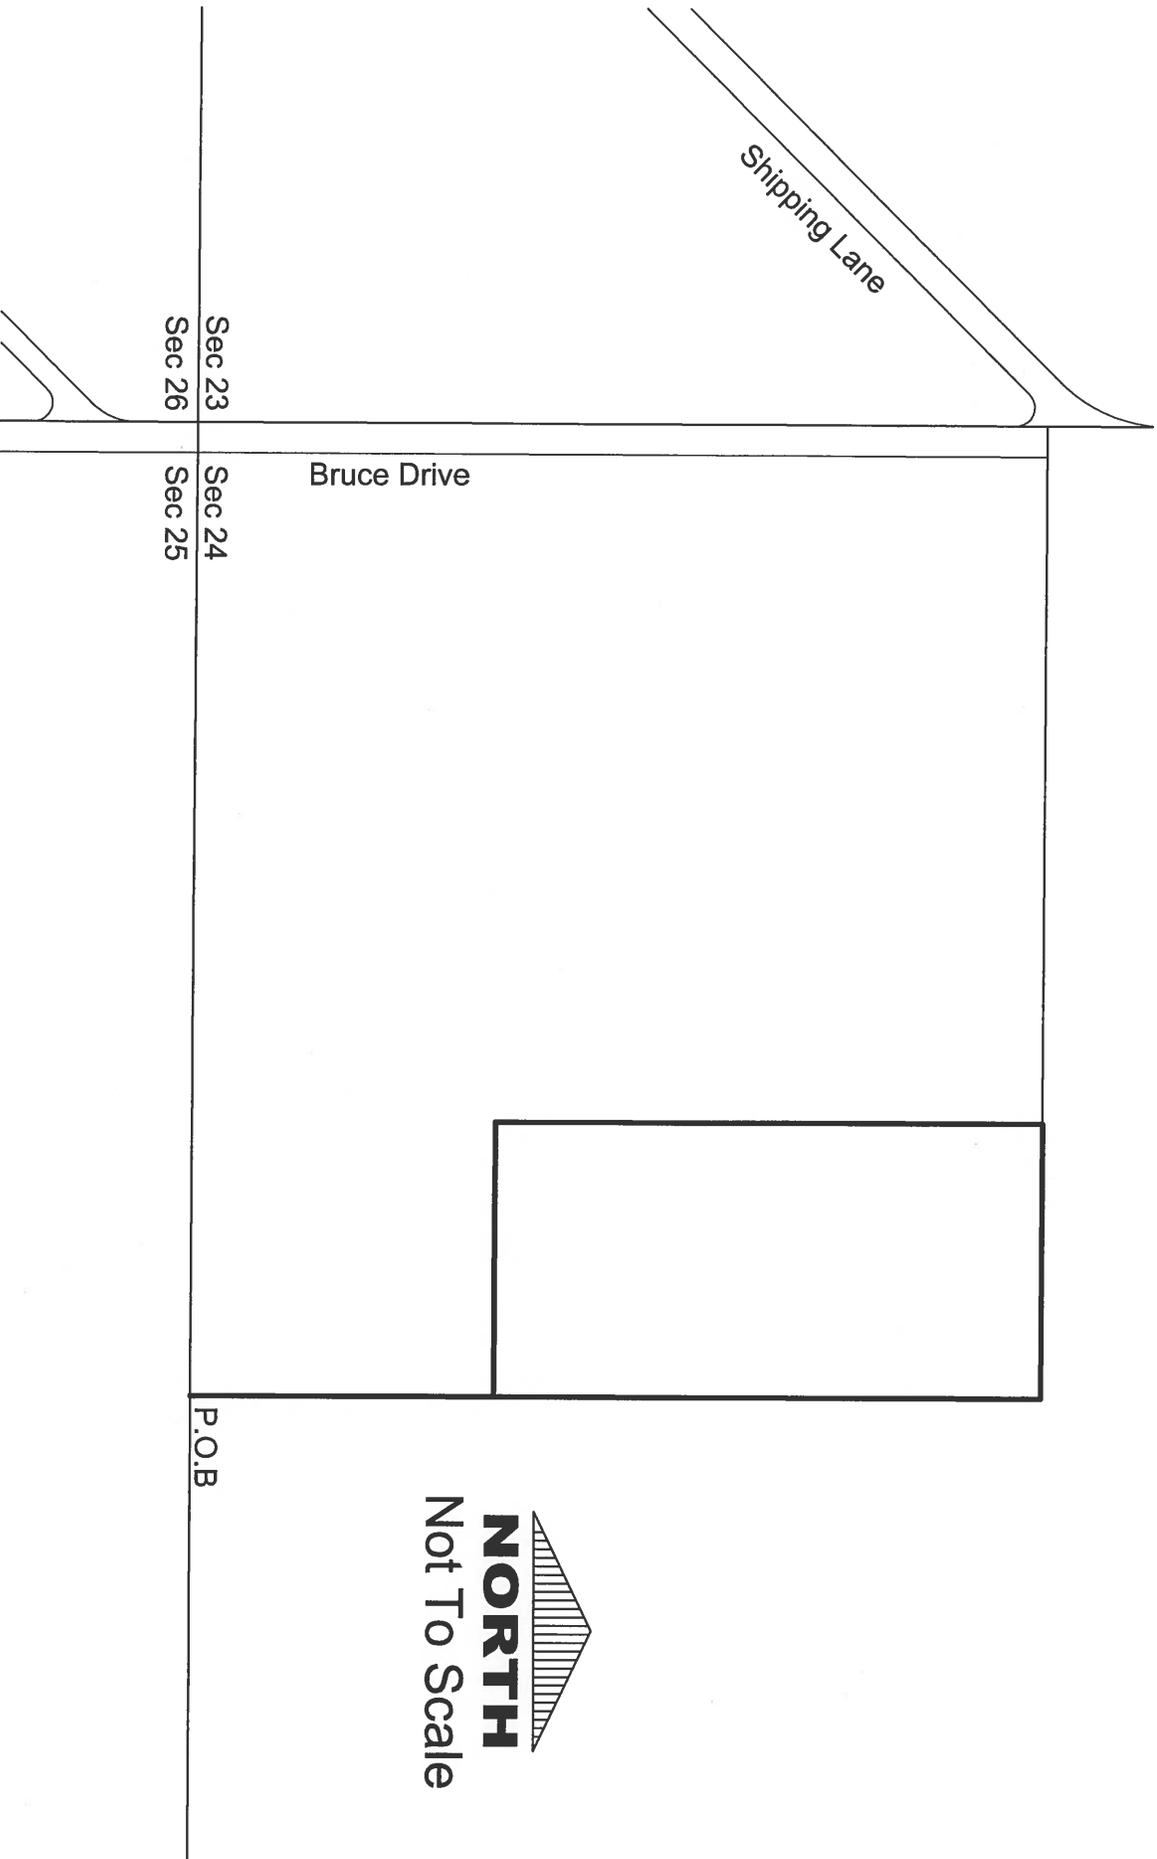


NORTH
Not To Scale